

Job#106305264 & 106305285
10143 #A NE 64th St, Kirkland, WA
December 7, 2015
Sheet 1 of 3 gregory.harwood@pse.com
(425) 424-6425

Approved with
Corrections 01/31/2016
kcoleman

1. Wherever there is a
flagger sign, a Be
Prepared To Stop sign
must follow.


2.. See Permit
Conditions for
requirements on
sidewalk and bike lane
closures.


Notes:

1. All signs and spacing to conform to the MUTCD and City of Kirkland standards.
2. All sidewalks, driveways, exits and egresses shall be completely clear unless otherwise indicated.
3. Channelizing devices are 28" traffic cones.
4. Sign size can be a minimum of 48" x 48" and shall not obstruct pedestrian access.
5. Crew is required to leave a minimum of 11' for traveling lane width.
6. Alert affected residents and businesses.
7. Work to take place between 9 a.m. and 4 p.m.
8. Bore pits will be from 12' NCL to 24' SCL of NE 64th St at 75' WCL of Lakeview Dr.


LEGEND	
	28" TRAFFIC CONE
	BORE PIT
	TRAFFIC FLOW
	FLAGGER
	WORK VEHICLE
	SIGN LOCATION
	WARNING FLAG

CHANNELIZATION DEVICE SPACING		
MPH	TAPER	TANGENT
55/70	40	80
35/45	30	60
25/30	20	40

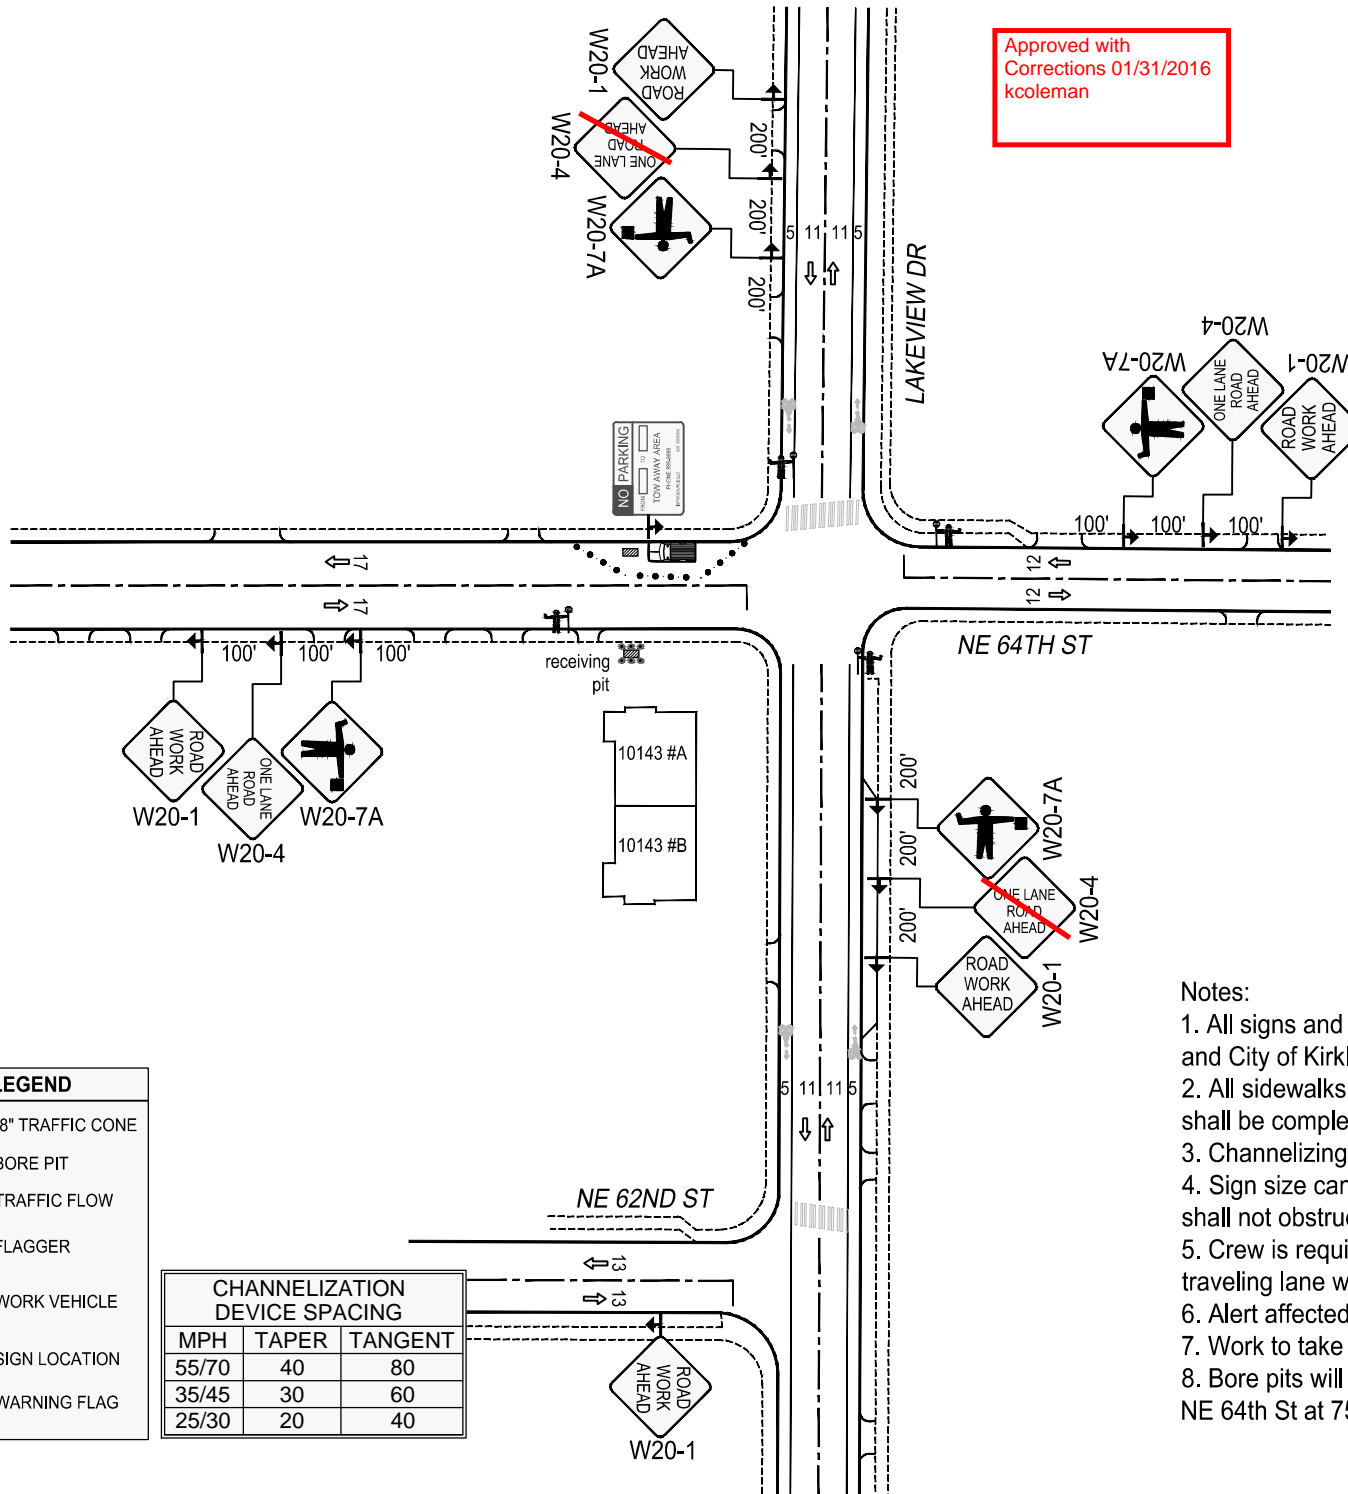

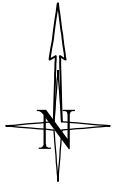

Approved with
 Corrections 01/31/2016
 kcoleman

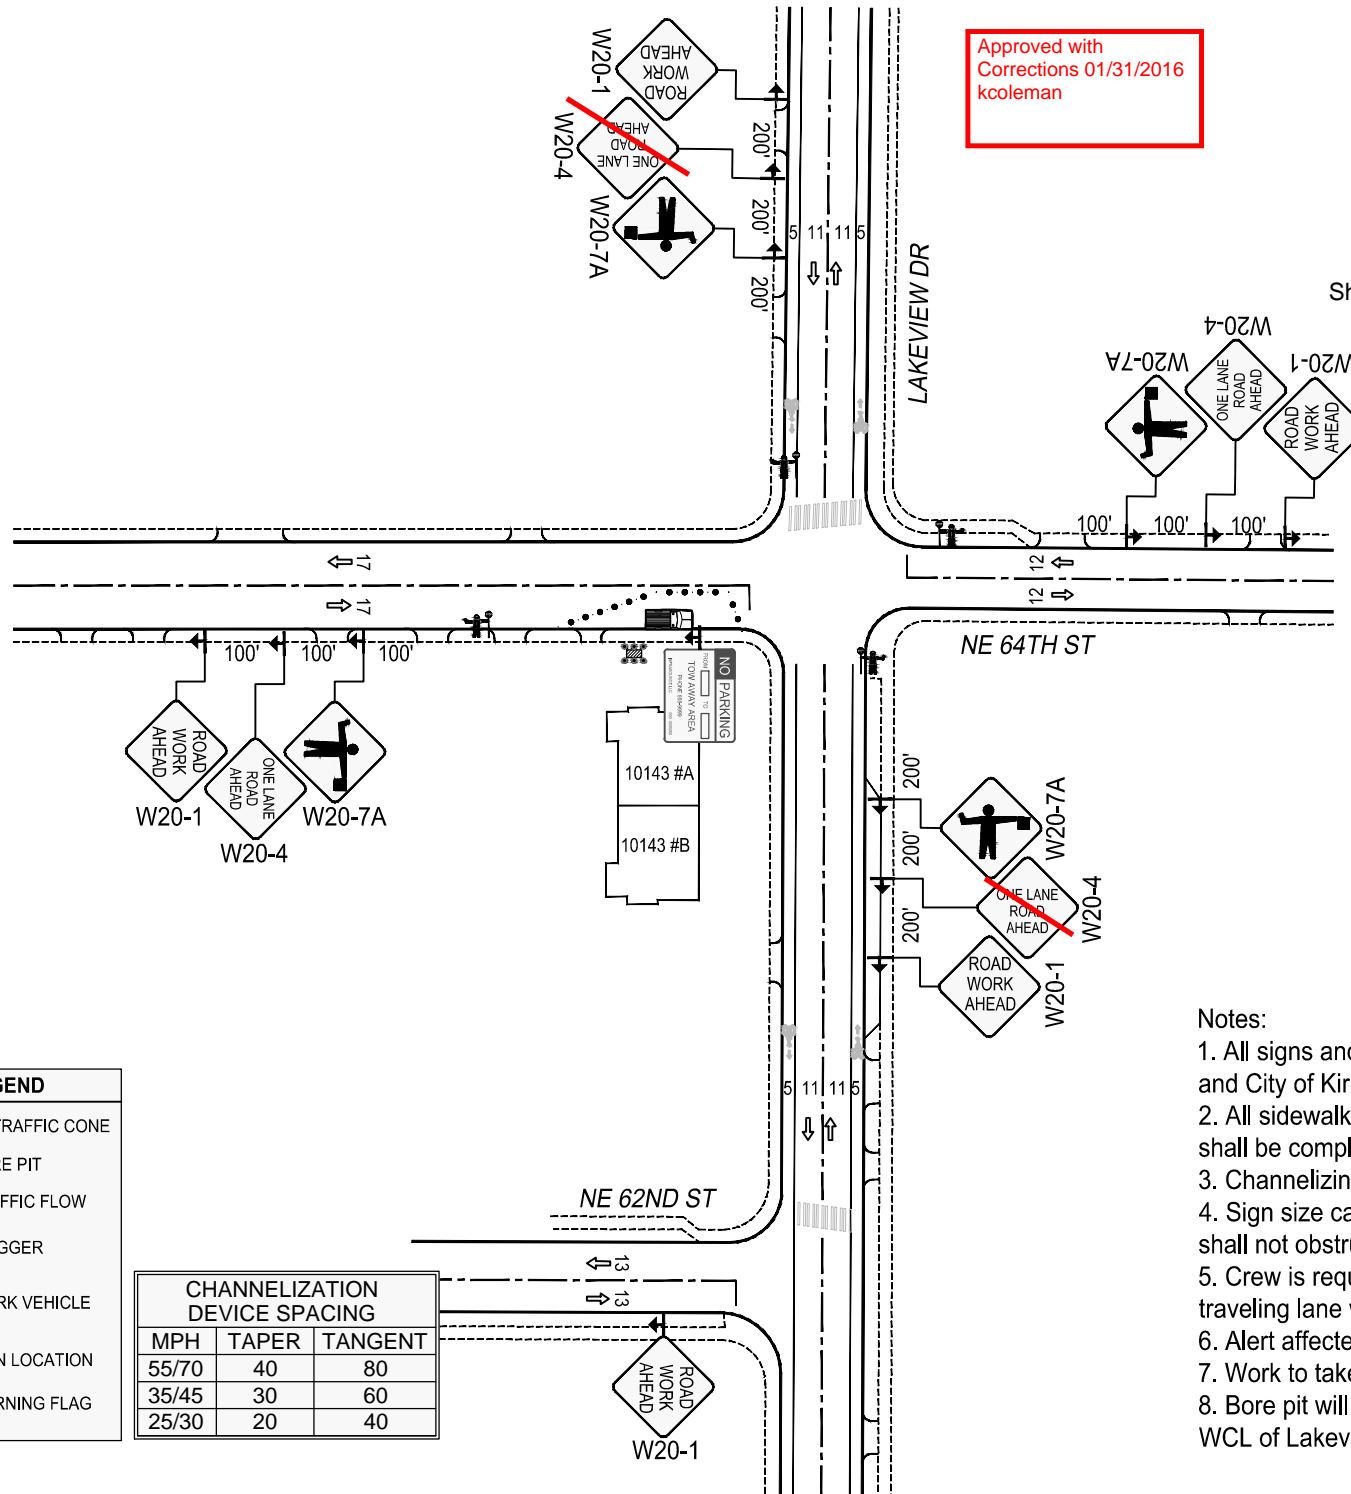


1. Wherever there is a flagger sign, a Be Prepared To Stop sign must follow.

2.. See Permit Conditions for requirements on sidewalk and bike lane closures.

Notes:

1. All signs and spacing to conform to the MUTCD and City of Kirkland standards.
2. All sidewalks, driveways, exits and egresses shall be completely clear unless otherwise indicated.
3. Channelizing devices are 28" traffic cones.
4. Sign size can be a minimum of 48" x 48" and shall not obstruct pedestrian access.
5. Crew is required to leave a minimum of 11' for traveling lane width.
6. Alert affected residents and businesses.
7. Work to take place between 9 a.m. and 4 p.m.
8. Bore pit will be from 24' SCL of NE 64th St at 75' WCL of Lakeview Dr.

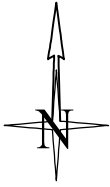


Approved with
Corrections 01/31/2016
kcoleman



**PUGET
SOUND
ENERGY**

Job#106305264 & 106305285
10143 #B NE 64th St, Kirkland, WA
December 7, 2015
Sheet 3 of 3 gregory.harwood@pse.com
(425) 424-6425

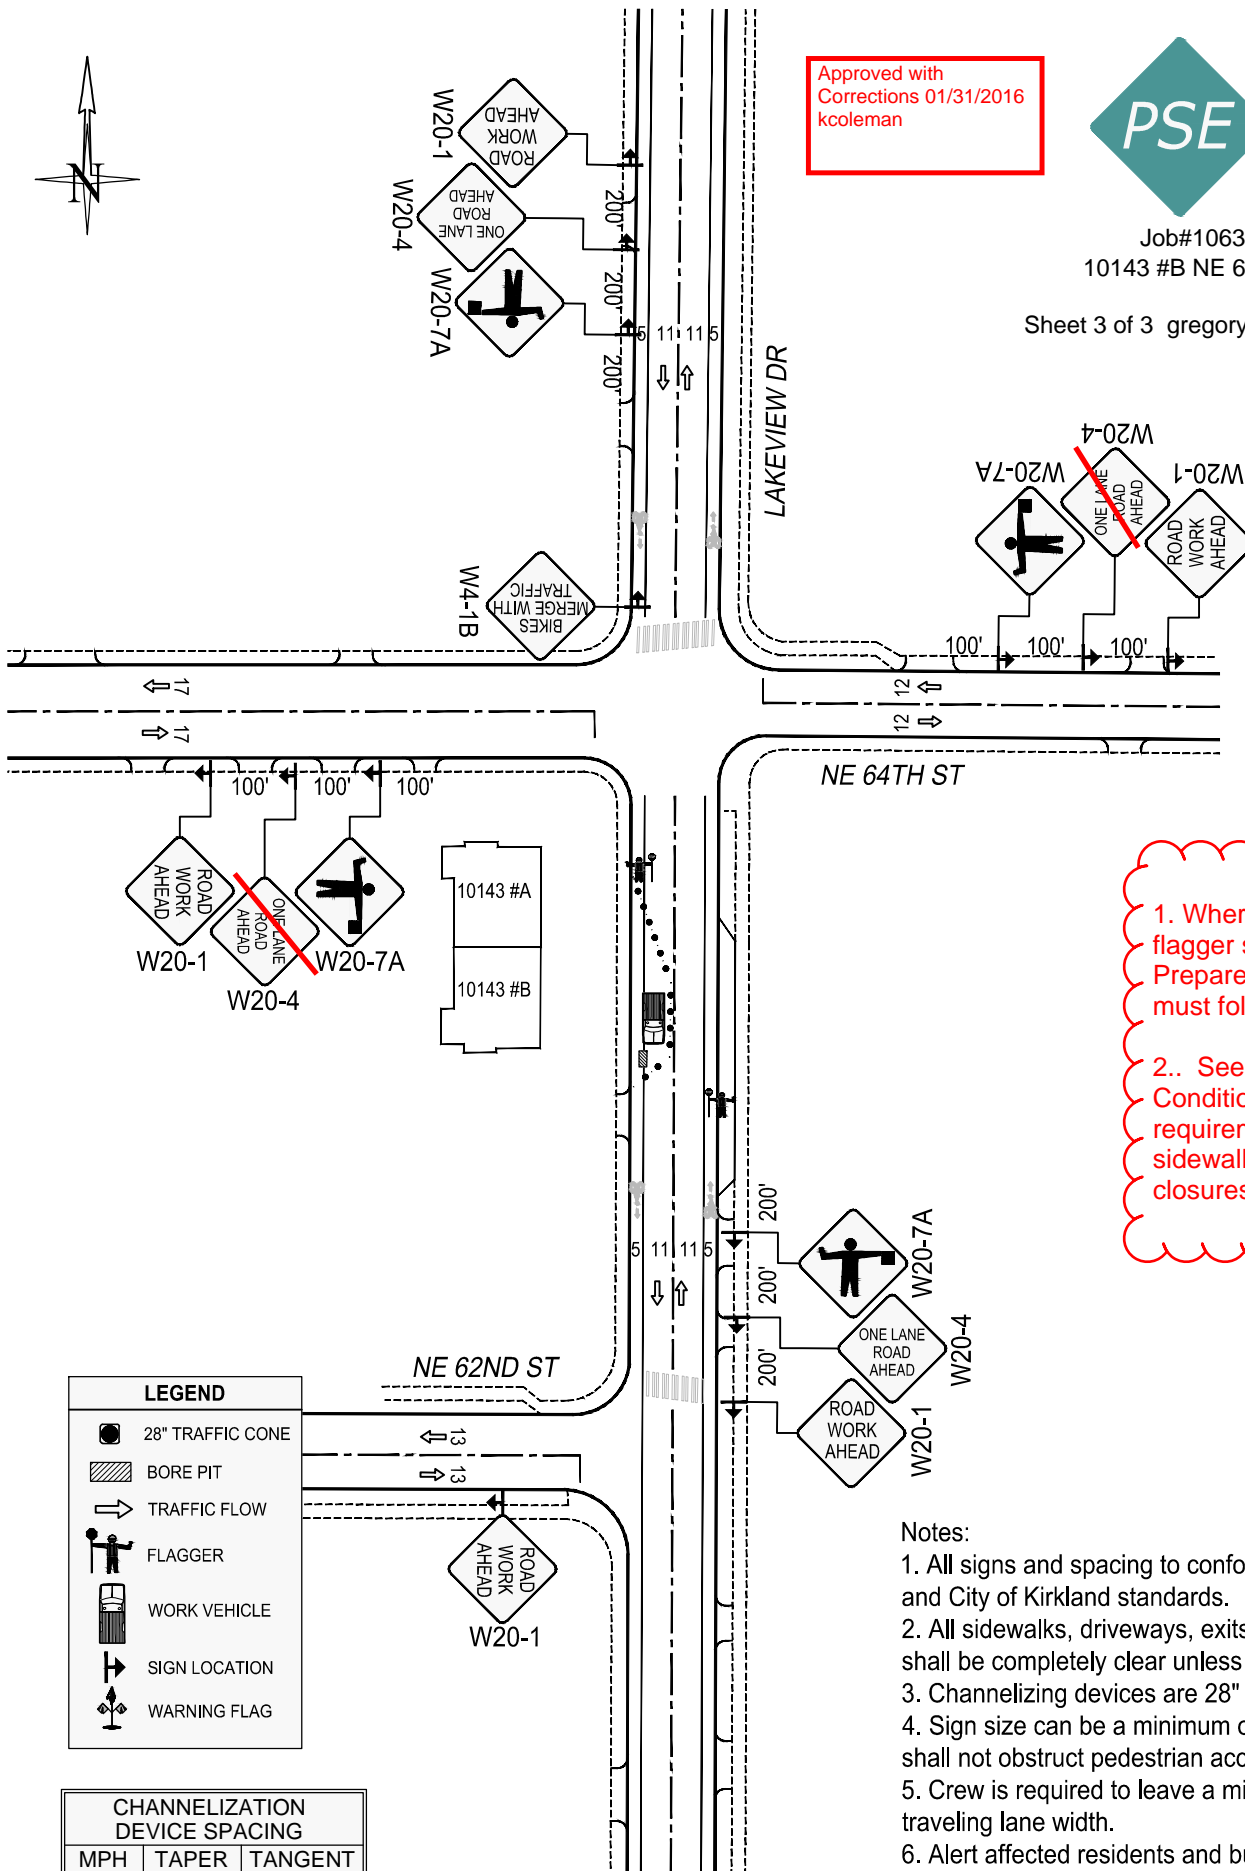

1. Wherever there is a
flagger sign, a Be
Prepared To Stop sign
must follow.

2.. See Permit
Conditions for
requirements on
sidewalk and bike lane
closures.

Notes:

1. All signs and spacing to conform to the MUTCD and City of Kirkland standards.
2. All sidewalks, driveways, exits and egresses shall be completely clear unless otherwise indicated.
3. Channelizing devices are 28" traffic cones.
4. Sign size can be a minimum of 48" x 48" and shall not obstruct pedestrian access.
5. Crew is required to leave a minimum of 11' for traveling lane width.
6. Alert affected residents and businesses.
7. Work to take place between 9 a.m. and 4 p.m.
8. Bore pits will be from 14' to 28' WCL of Lakeview Dr at 130' SCL of NE 64th St.